



PRECISION APPROACH TERRAIN CHART - ICAO

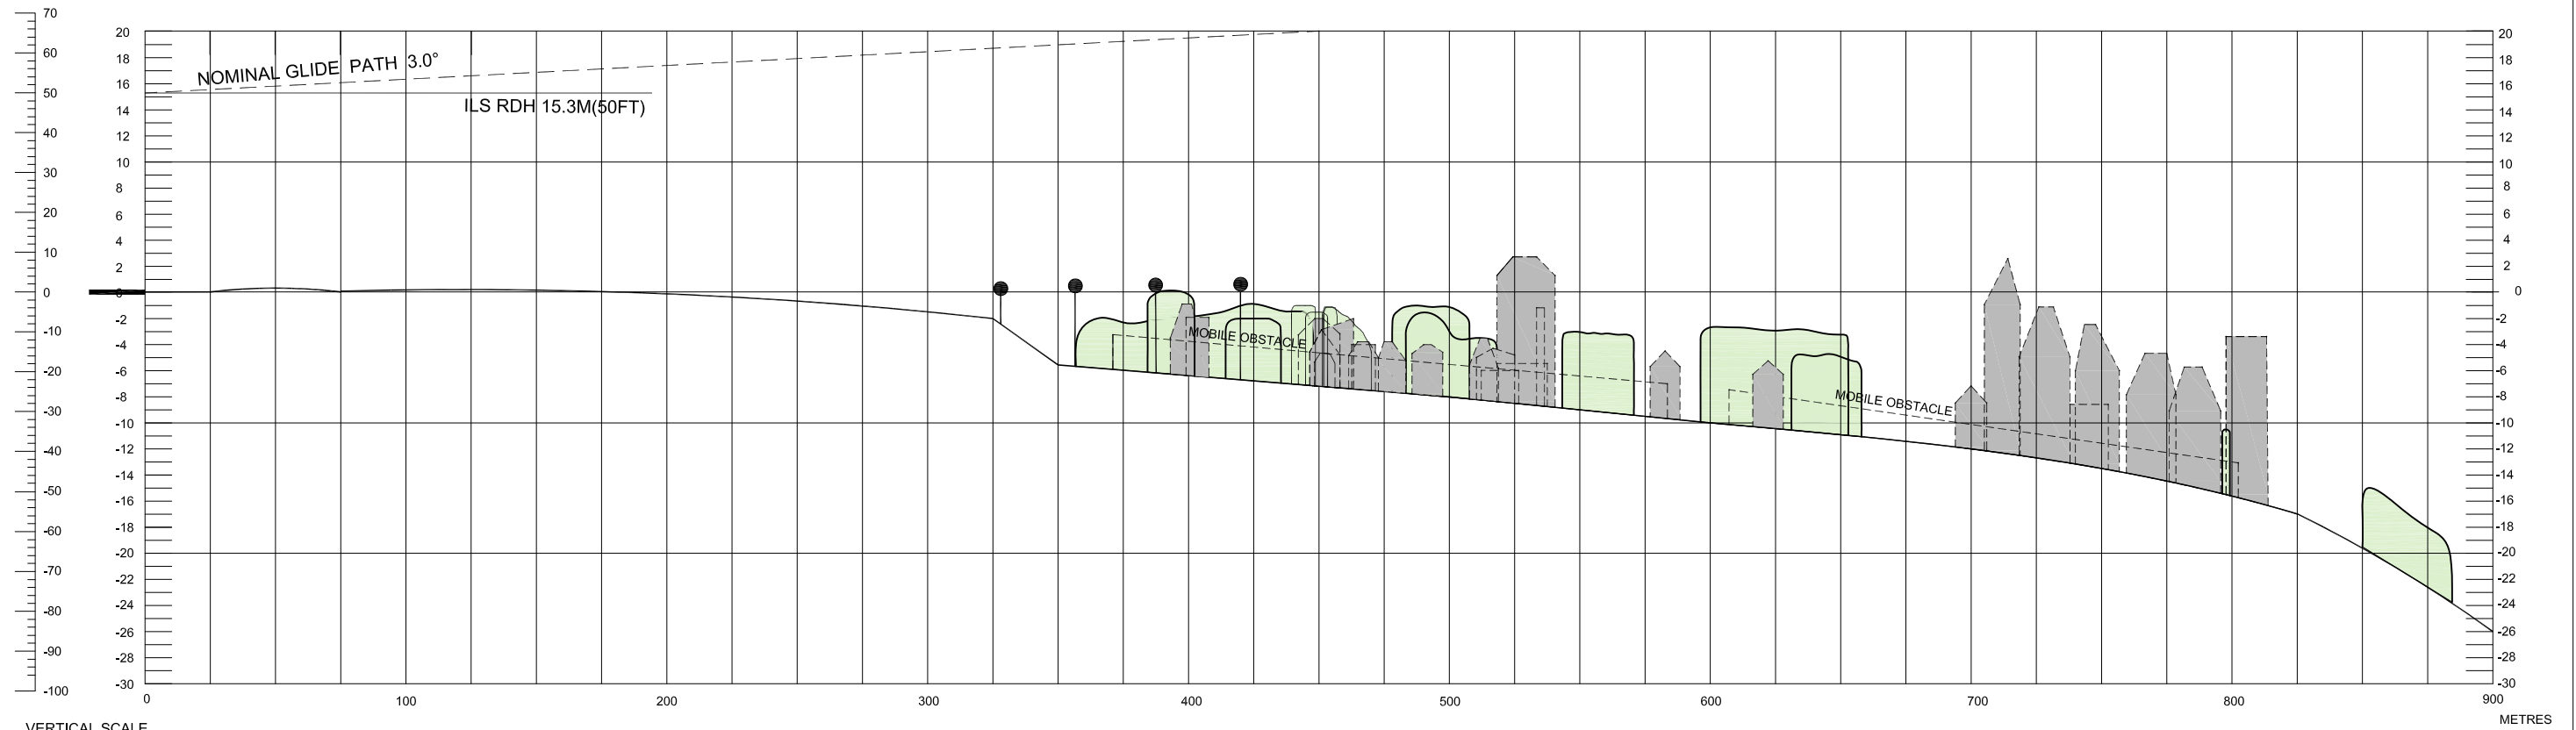

VERTICAL SCALE  
FEET METRES

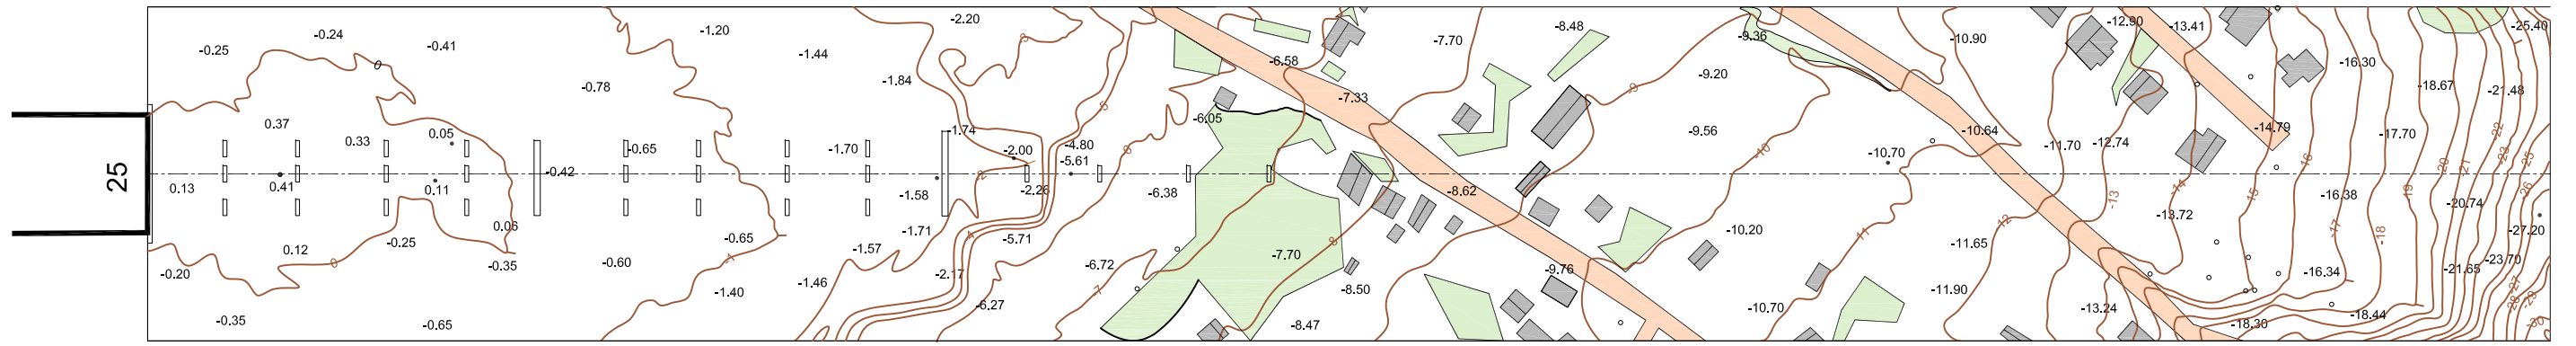

161.05	161.14	161.38	161.22	161.05	161.01	160.57	160.38	160.17	159.88	159.60	159.34	159.28	158.84	155.32	154.82	154.38	153.93	153.22	152.81	152.29	151.99	151.64	151.27	150.96	150.59	150.15	149.88	149.59	148.48	147.53	146.63	145.54	144.00	141.85	138.73	134.87
0.4	1.0	0.7	0.7	0.1	1.8	0.8	0.8	0.8	1.5	1.0	0.2	1.8	14.1	2.0	1.7	1.8	2.8	1.6	2.1	1.2	1.4	1.5	1.2	1.5	1.8	1.1	1.1	4.5	3.8	3.6	4.3	6.2	8.6	12.5	15.6	

Absolute heights of a surface of the earth on a centre-line

LEGEND:		PLAN	PROFILE
BUILDINGS OR LARGE STRUCTURE			
ROAD (MOBILE OBSTACLE)			
CONTOUR			
CENTRE-LINE PROFILE			
CONTOUR IN METRES WITH REFERENCE TO THR 3m			
APPROACH LIGHTS			
TREE OR SHUB			

HORIZONTAL SCALE 1:2500  
VERTICAL SCALE 1:500  
CONTOURS AND HEIGHTS ARE RELATED TO ELEVATION OF RWY THR

AMENDMENT RECORD		
No	DATE	ENTERED BY

CHANGE: New Chart.